


### ANCHOR BAR SPACING

$\bar{R}$  &  $\angle$  Length=8' for  $w=7'$   
 $\bar{R}$  &  $\angle$  Length=5' for  $w=4'$

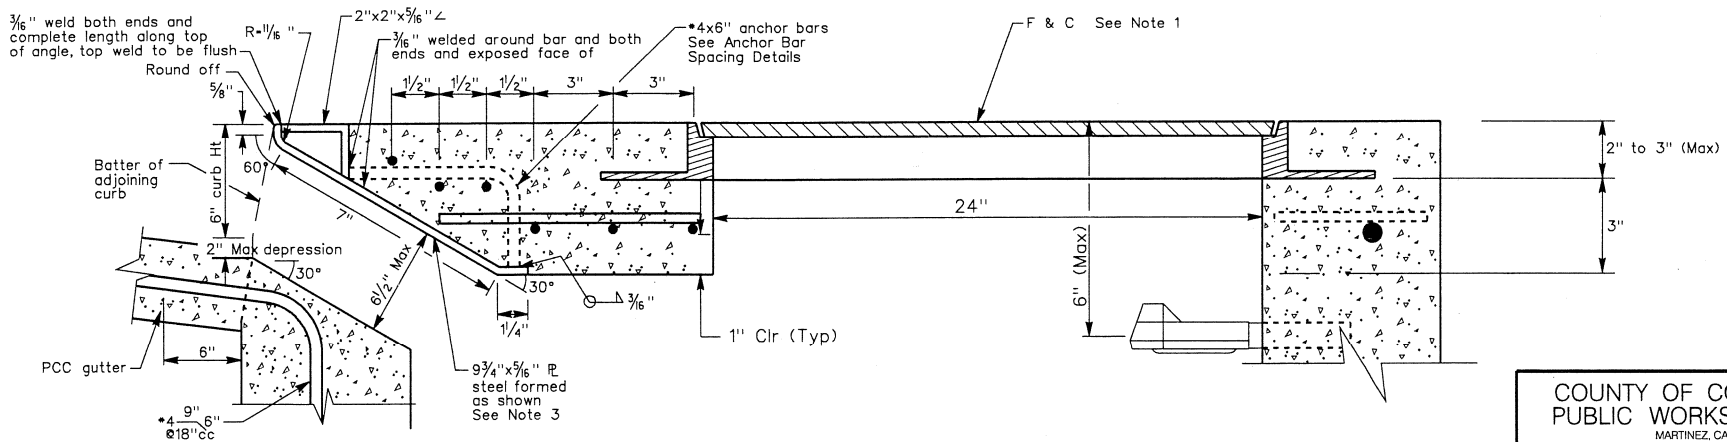

### TOP SLAB DETAILS

*Maurice M. Shiu*  
 PUBLIC WORKS DIRECTOR  
**10-26-06**  
 PLANS APPROVAL DATE

REGISTERED PROFESSIONAL ENGINEER  
 MAURICE M. SHIU  
 No. 23204  
 Exp. 12/31/07  
 CIVIL  
 STATE OF CALIFORNIA

The County of Contra Costa or its officers or agents shall not be responsible for the accuracy or completeness of electronic copies of this plan sheet.

### NOTES:

1. Cast iron manhole frame and cover shall be D&L Foundry & Supply Model No. H-5028 or approved equal. An alternate F&C must meet ASTM A48 Class, 30B specifications and H-20 wheelloading. Cover marking shall be "STORM DRAIN".
2. See CD25i for additional reinforcement steel details.
3. Steel to be assembled as one unit prior to galvanizing.

COUNTY OF CONTRA COSTA  
 PUBLIC WORKS DEPARTMENT  
 MARTINEZ, CALIFORNIA  
 STANDARD PLAN

### TYPE "F" INLET DETAILS

SCALE: NO SCALE DATE: 8-02  
 DRAWN BY: P. WARDEN PLAN NO. **CD26i**  
 CHECKED BY: M. HOLLINGSWORTH

08-02	Revised Note 1	HH
NO.	DATE	REVISION DESCRIPTION